
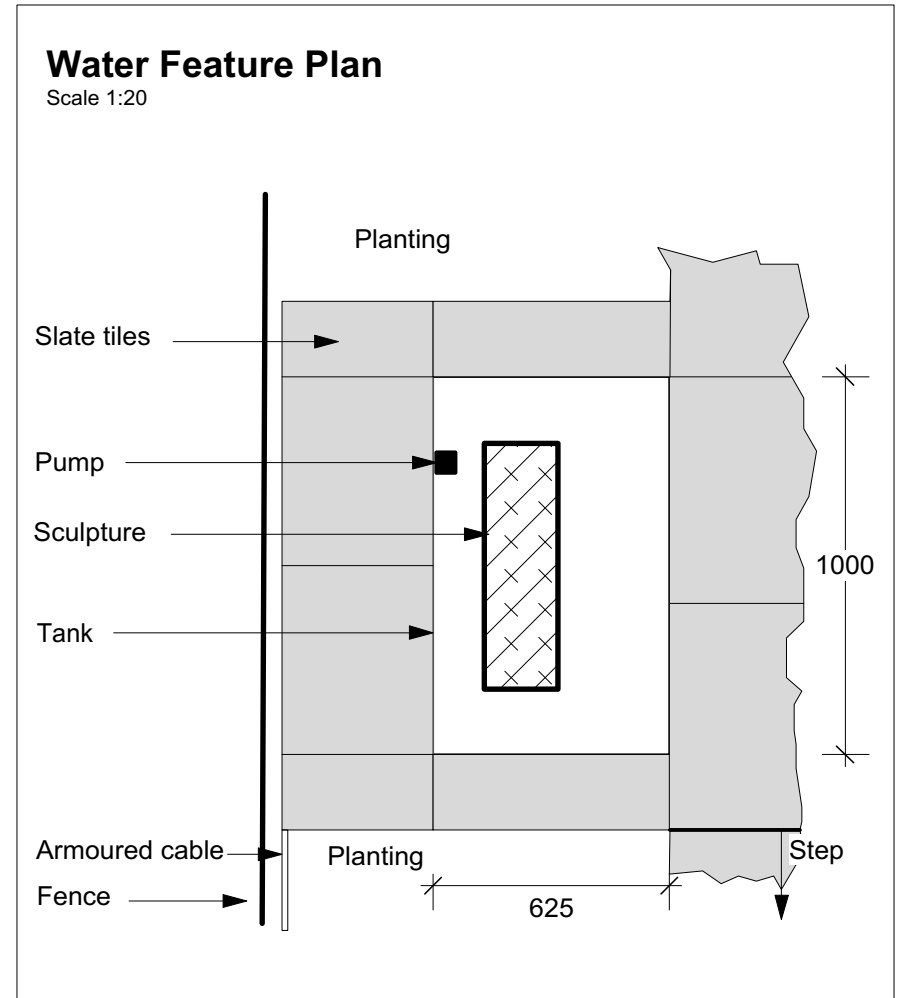


# Crouch End Garden Design, London N8

## Water Feature Construction Drawings

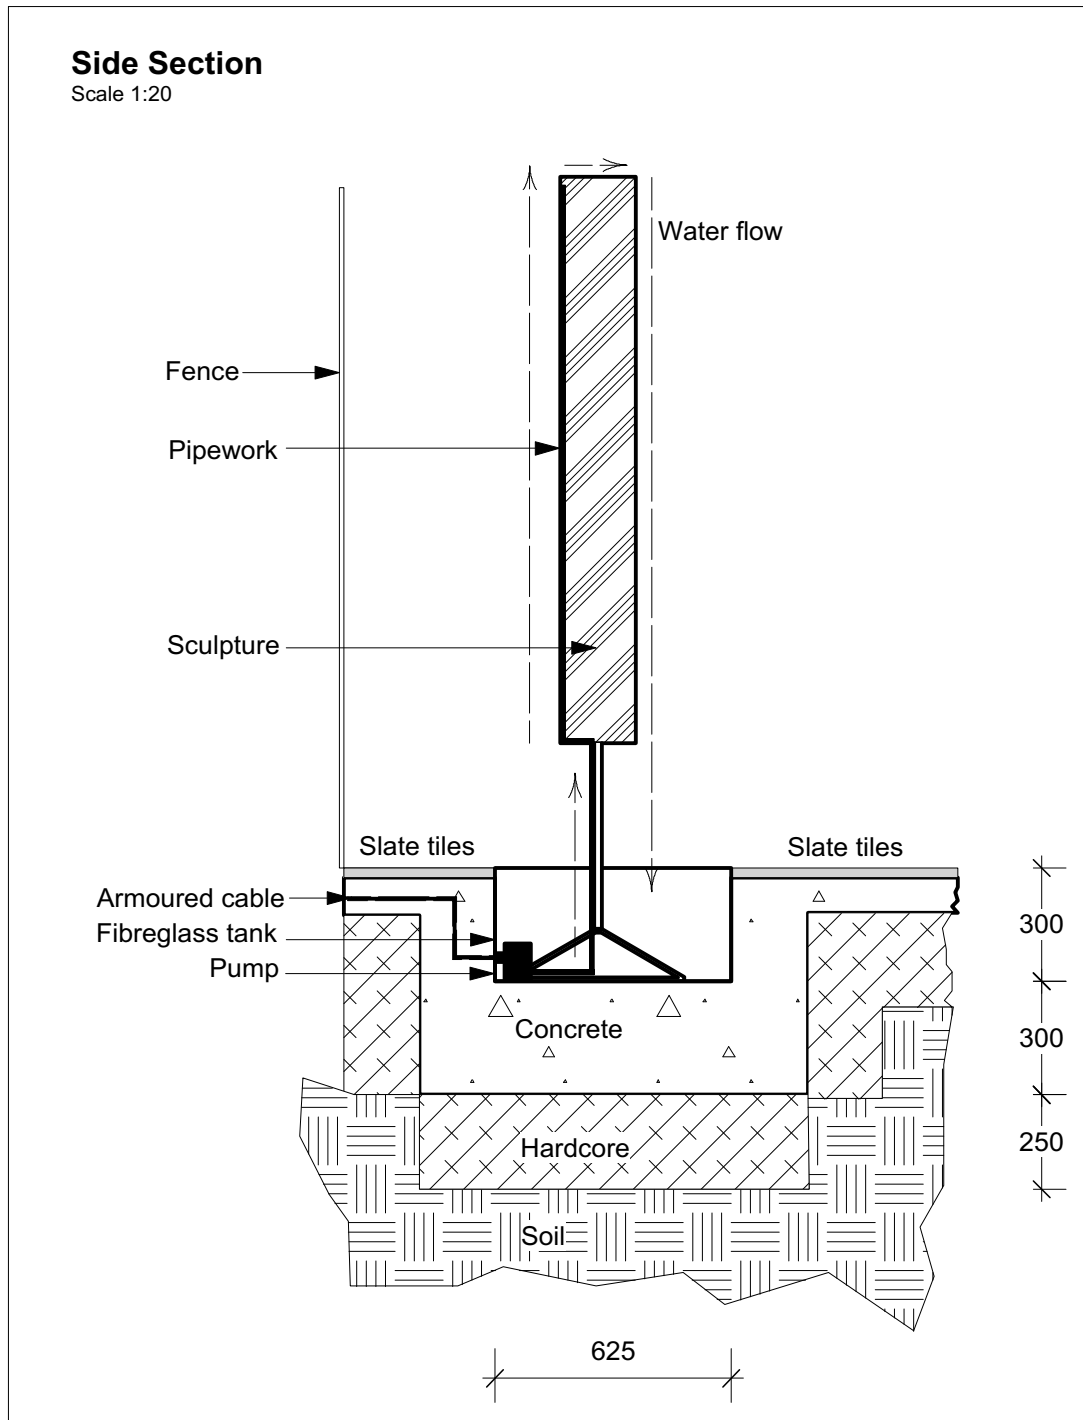

### NOTES

To be read in conjunction with Specification document.


All measurements in mm.

Sculpture, pump and plumbing to be supplied and installed by Stephen Myburgh.

Contractor to install electric armoured cable to pump position, to run under slate paving and emerging at ground level in planting bed.

Contractor to undertake fibreglassing of tank.

Contractor to work in conjunction with Sephen Myburgh to ensure smooth installation of water feature in total.

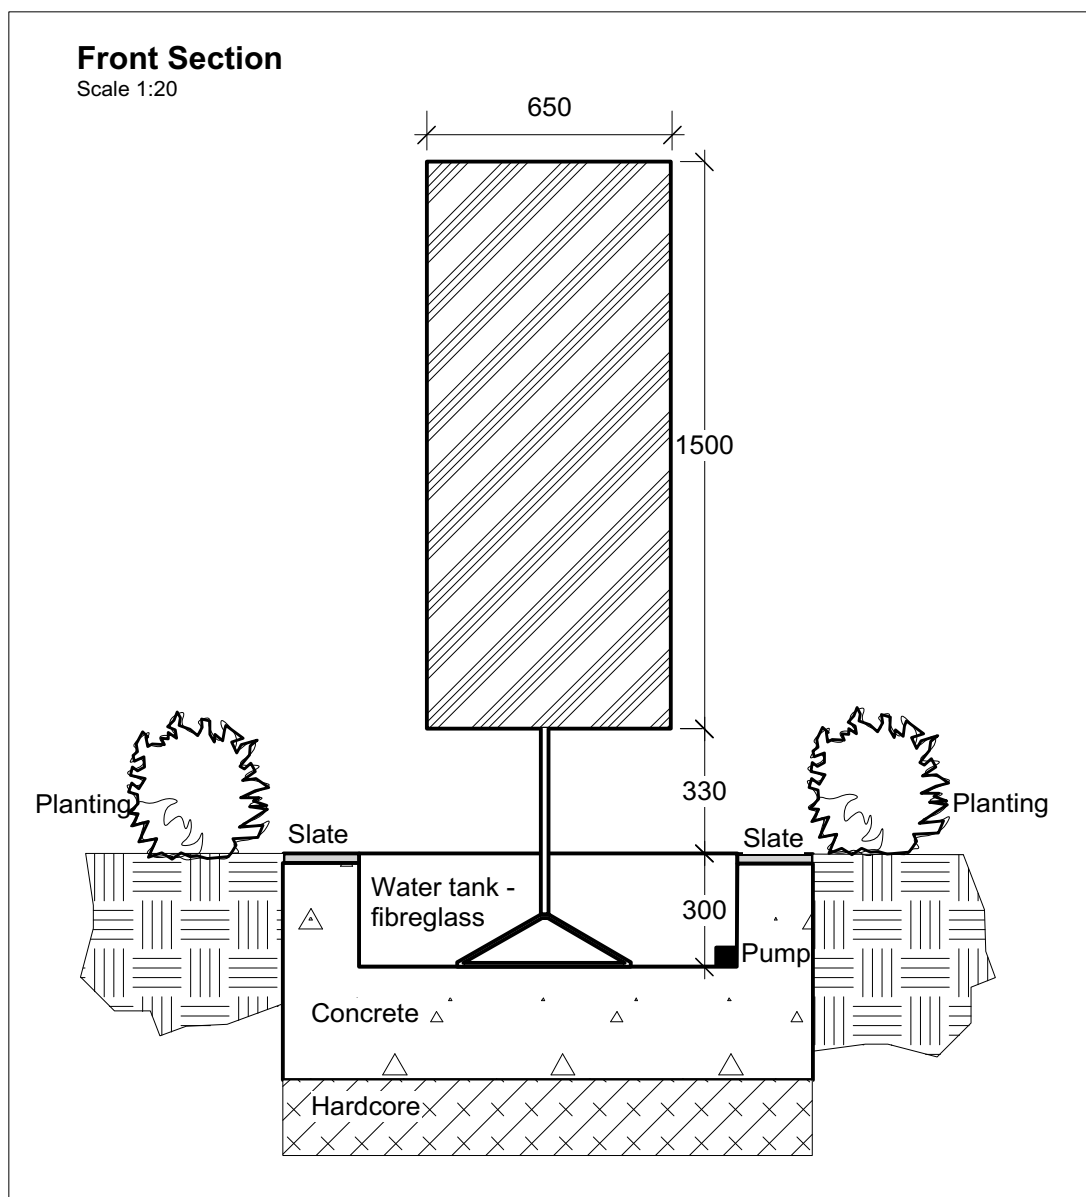

**Jilayne Rickards**  
Contemporary Garden Design

07801 946878  
studio@jilaynerickards.com  
www.jilaynerickards.com  
26 Ringwood Avenue, London N2 9NS

Client: Blank for privacy  
Dwg Title: Construction Drawing  
Dwg No: CD-WF/005  
Scale: As shown @ A3  
Date: